


Bridgewater Place

Apartment Homes

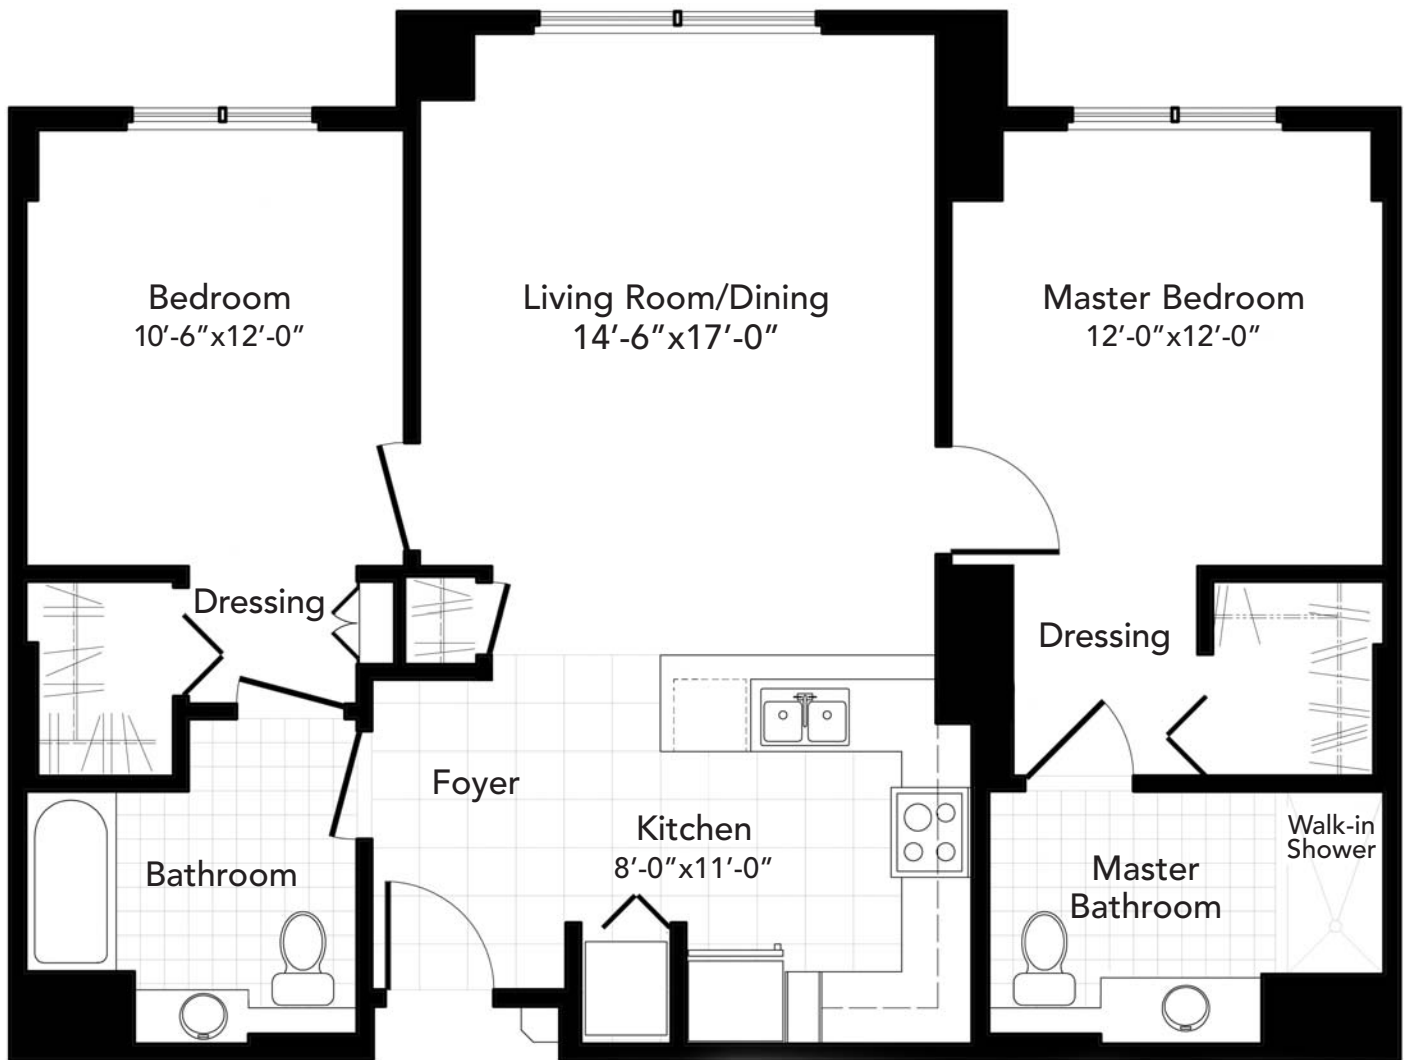

The Cabott

Two Bedroom, Two Bath

Scale: 3/16" = 1'0"

Please note: Individual residences may contain modifications from original floor plan.

